


FIRST FLOOR PLAN (9° CLG)

SCALE: 1/8" = 1'-0"


5.20.16

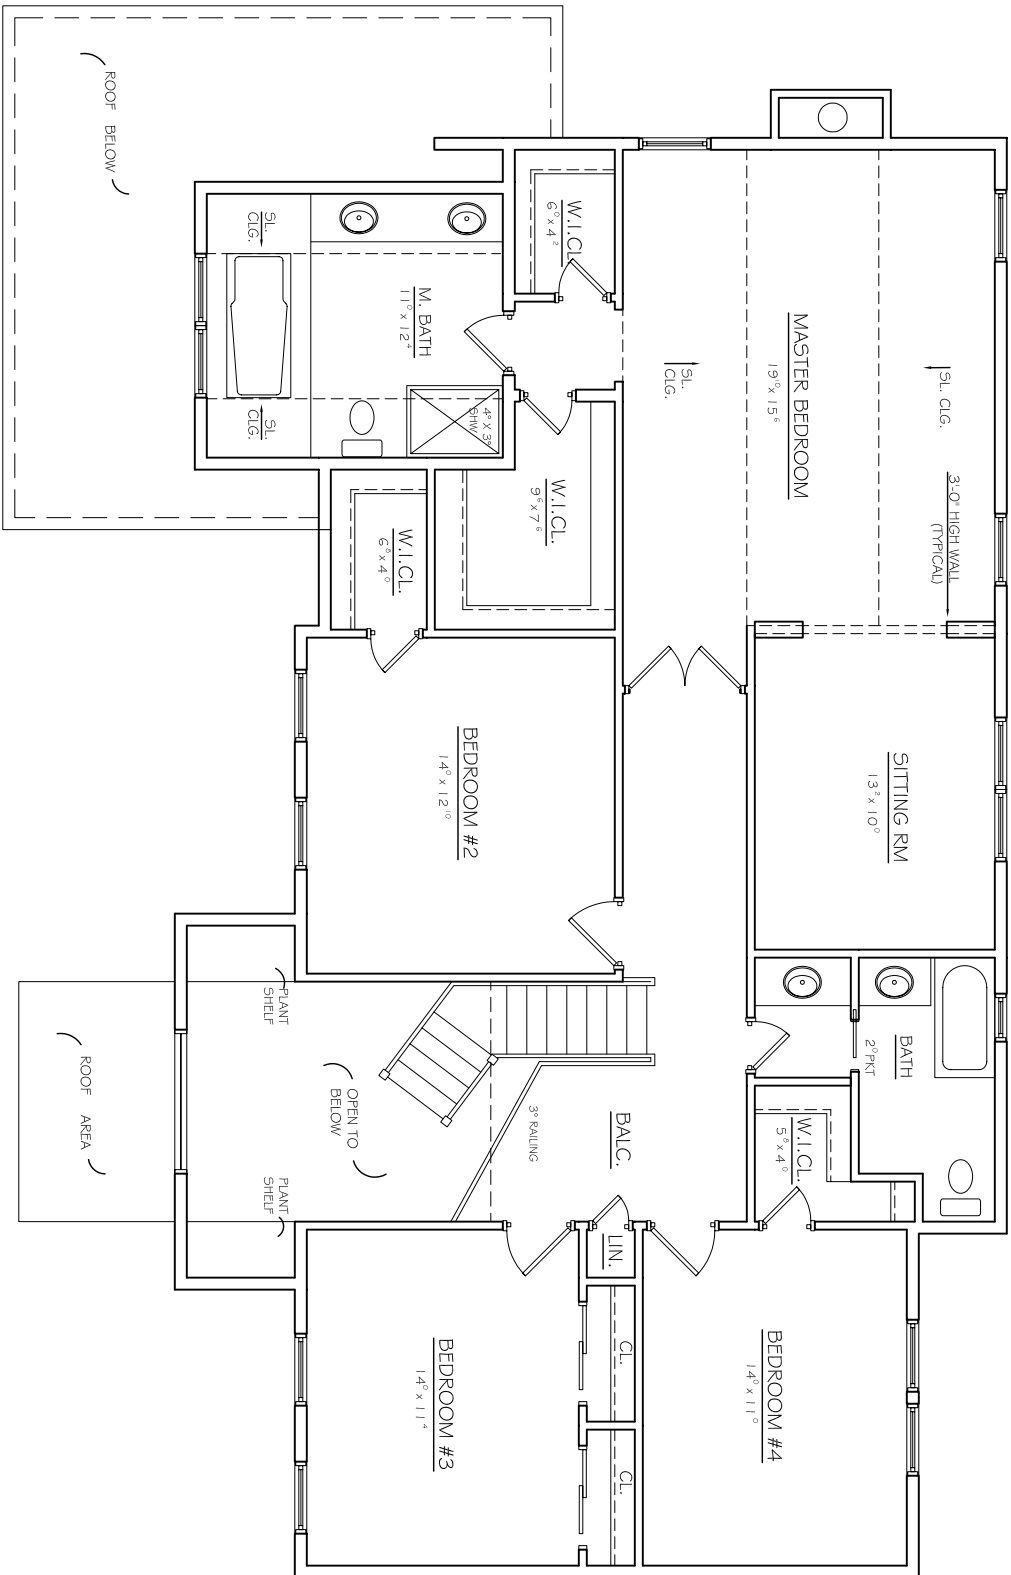

SECOND FLOOR PLAN

SCALE: 1/8" = 1'-0"


5.20.16

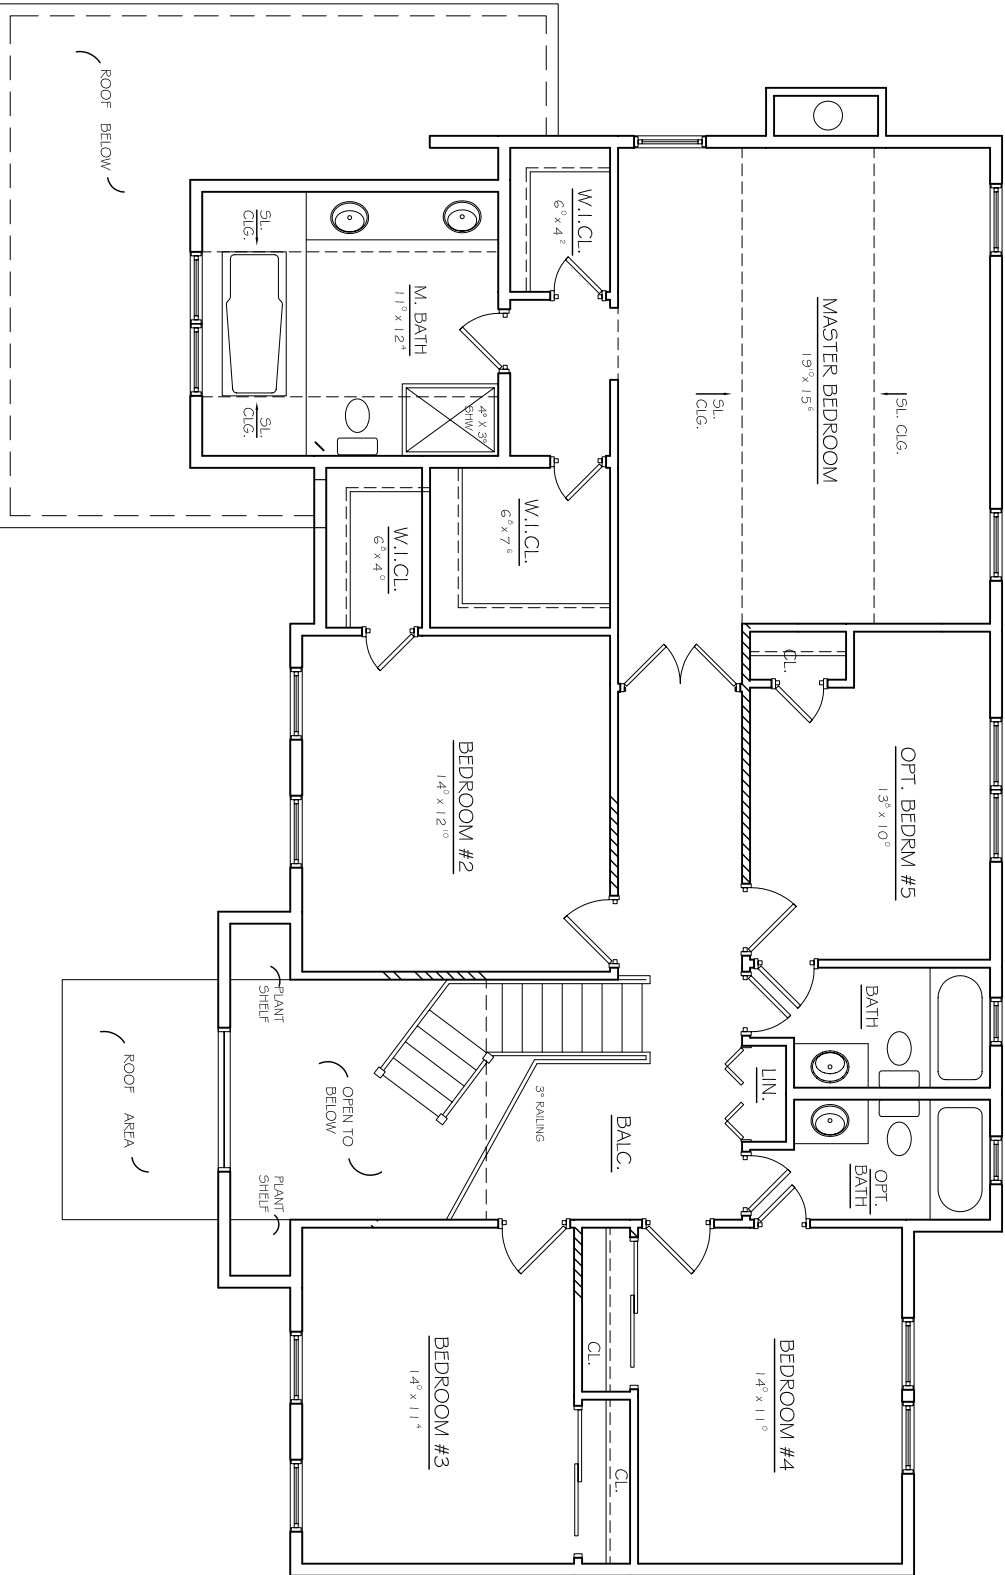

OPTIONAL SECOND
FLOOR PLAN

SCALE: 1/8" = 1'-0"


5.20.16

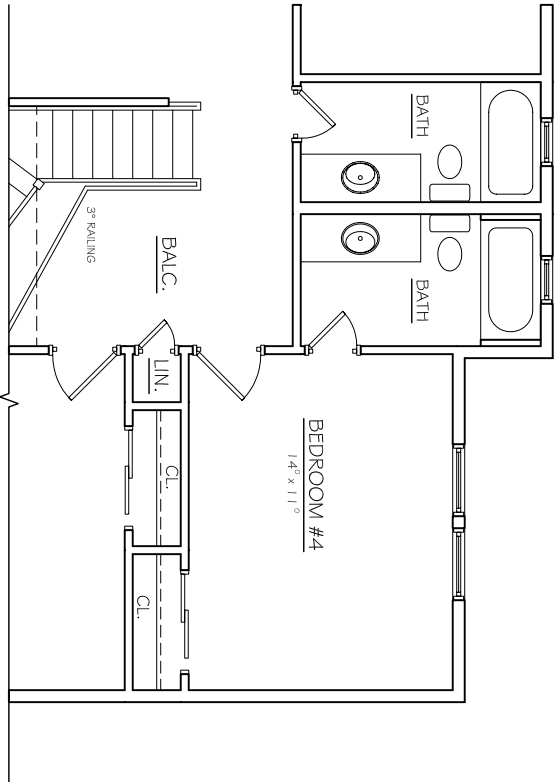

OPTIONAL BEDROOM 4 SUITE

SCALE: 1/8" = 1'-0"


5.20.16

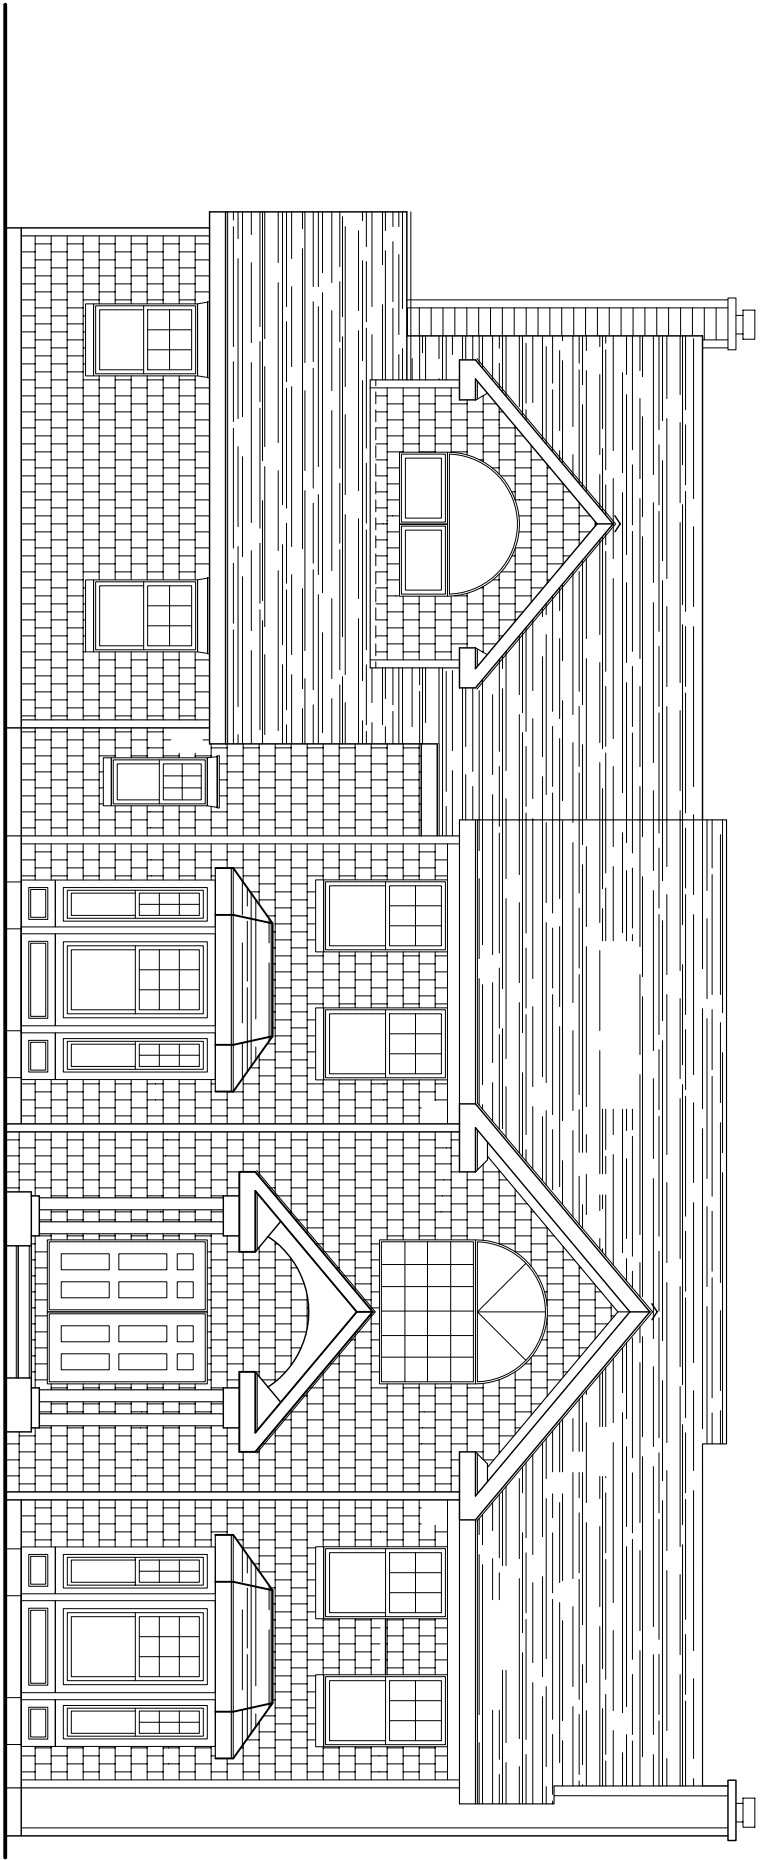

FRONT ELEVATION

SCALE: 1/4" = 1'-0"


5.20.16

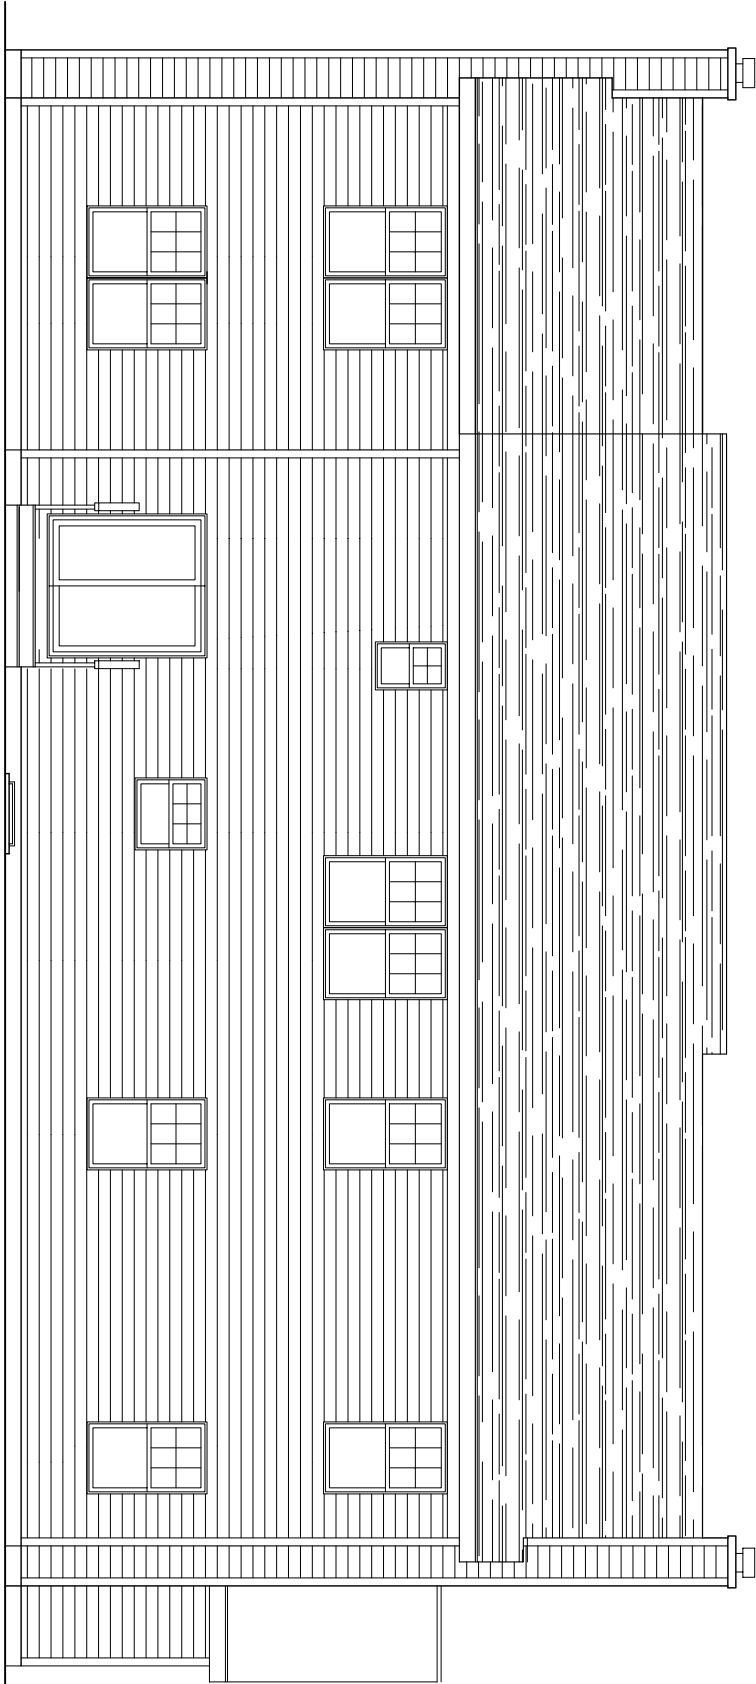

REAR ELEVATION

SCALE: 1/8" = 1'-0"


5.20.16

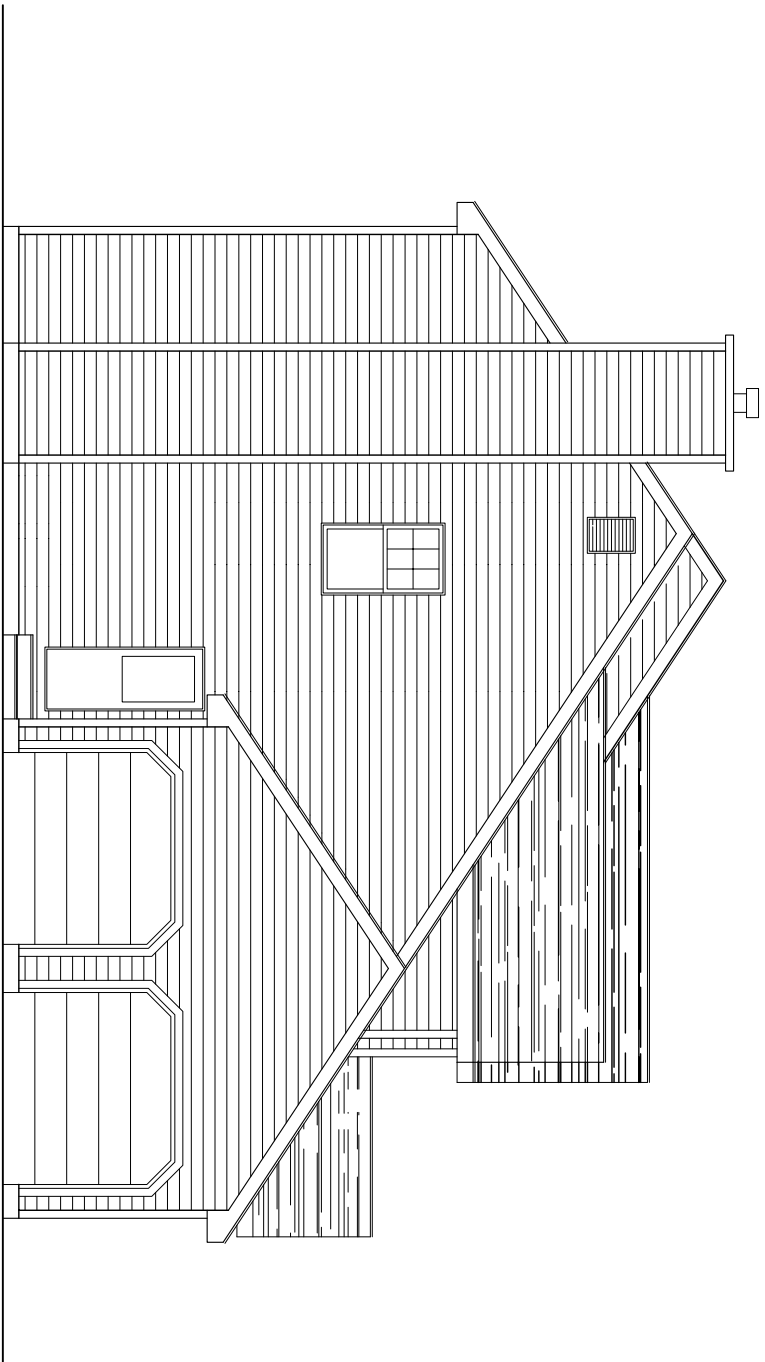

LEFT SIDE ELEVATION

SCALE: 1/8" = 1'-0"

5.20.16

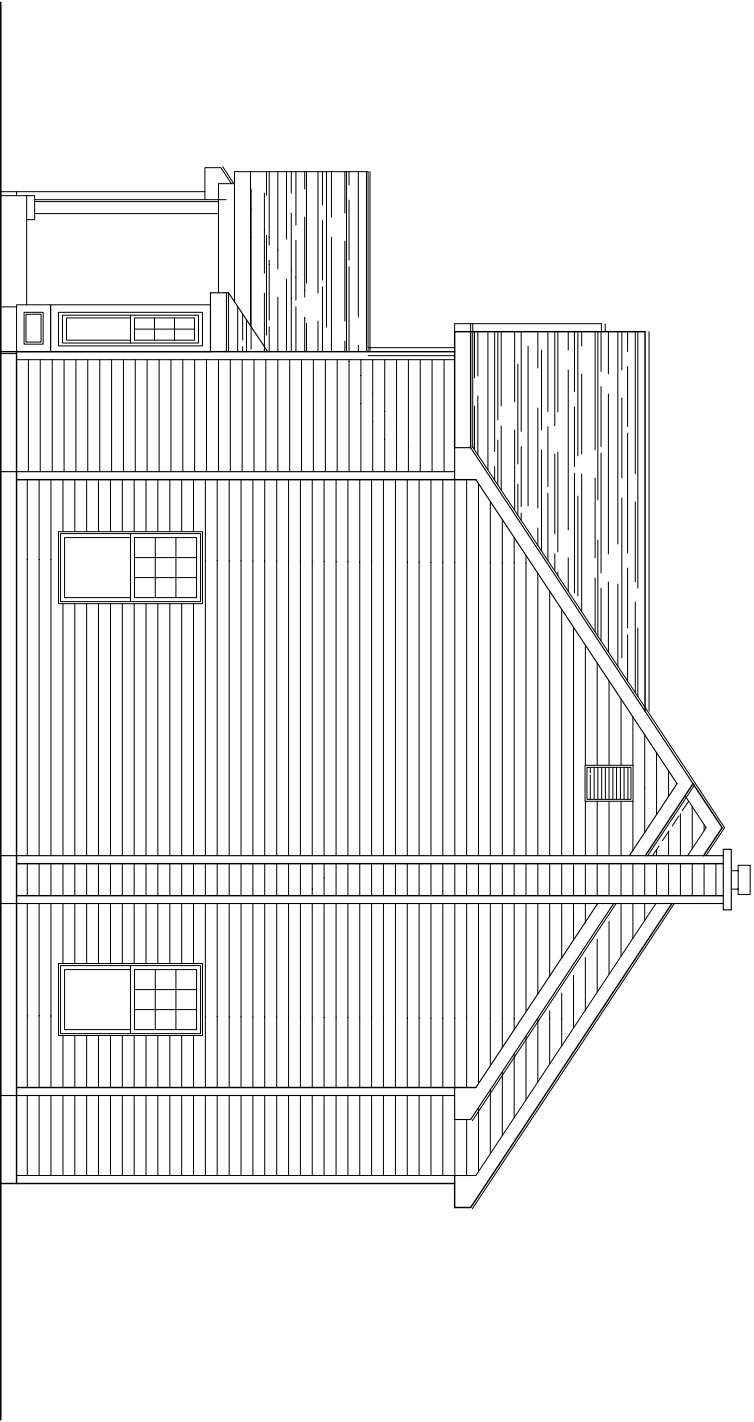

RIGHT SIDE ELEVATION

SCALE: 1/8" = 1'-0"

5.20.16