

FOUNDATION PLAN
 SCALE: 1/4" = 1'-0"
 NOTE: DOUBLE ALL FLOOR BEAMS UNDER PARALLEL PARTITIONS

MODEL: BENTLEY II
FRONT ENTRY-GARAGE LEFT

DESIGN PHASE: **2 of 6**
 SHEET NUMBER: **2015012**


DRAWING TITLE: **FOUNDATION PLAN**
 DRAWN BY: GRCH
 CHECKED BY: GC
 SCALE: AS NOTED
 DATE: 07/23/2015

REVISIONS:	DATE:
REVISIONS	8/21/15
REVISIONS	1/13/16
REVISIONS	1/20/16
STRUCTURAL ENGINEER REV.	2/24/16
FRONT ENTRY GARAGE	3/24/16
MASTER BATH REVISIONS	3/21/16
WINDOW REVISIONS	5/11/16

DOCUMENT STATUS: BID SET NOT FOR CONSTRUCTION CONSTRUCTION DOCUMENTS

HARBORFIELD ESTATES
GREENLAWN, TOWN OF HUNTINGTON N.Y.

ARCHitecture
 GRCH Architecture PC
 3750 Express Drive South
 Suite 202
 Islandia, N.Y. 11749
 PH: (631) 664-5385 | www.grcharchitecture.com

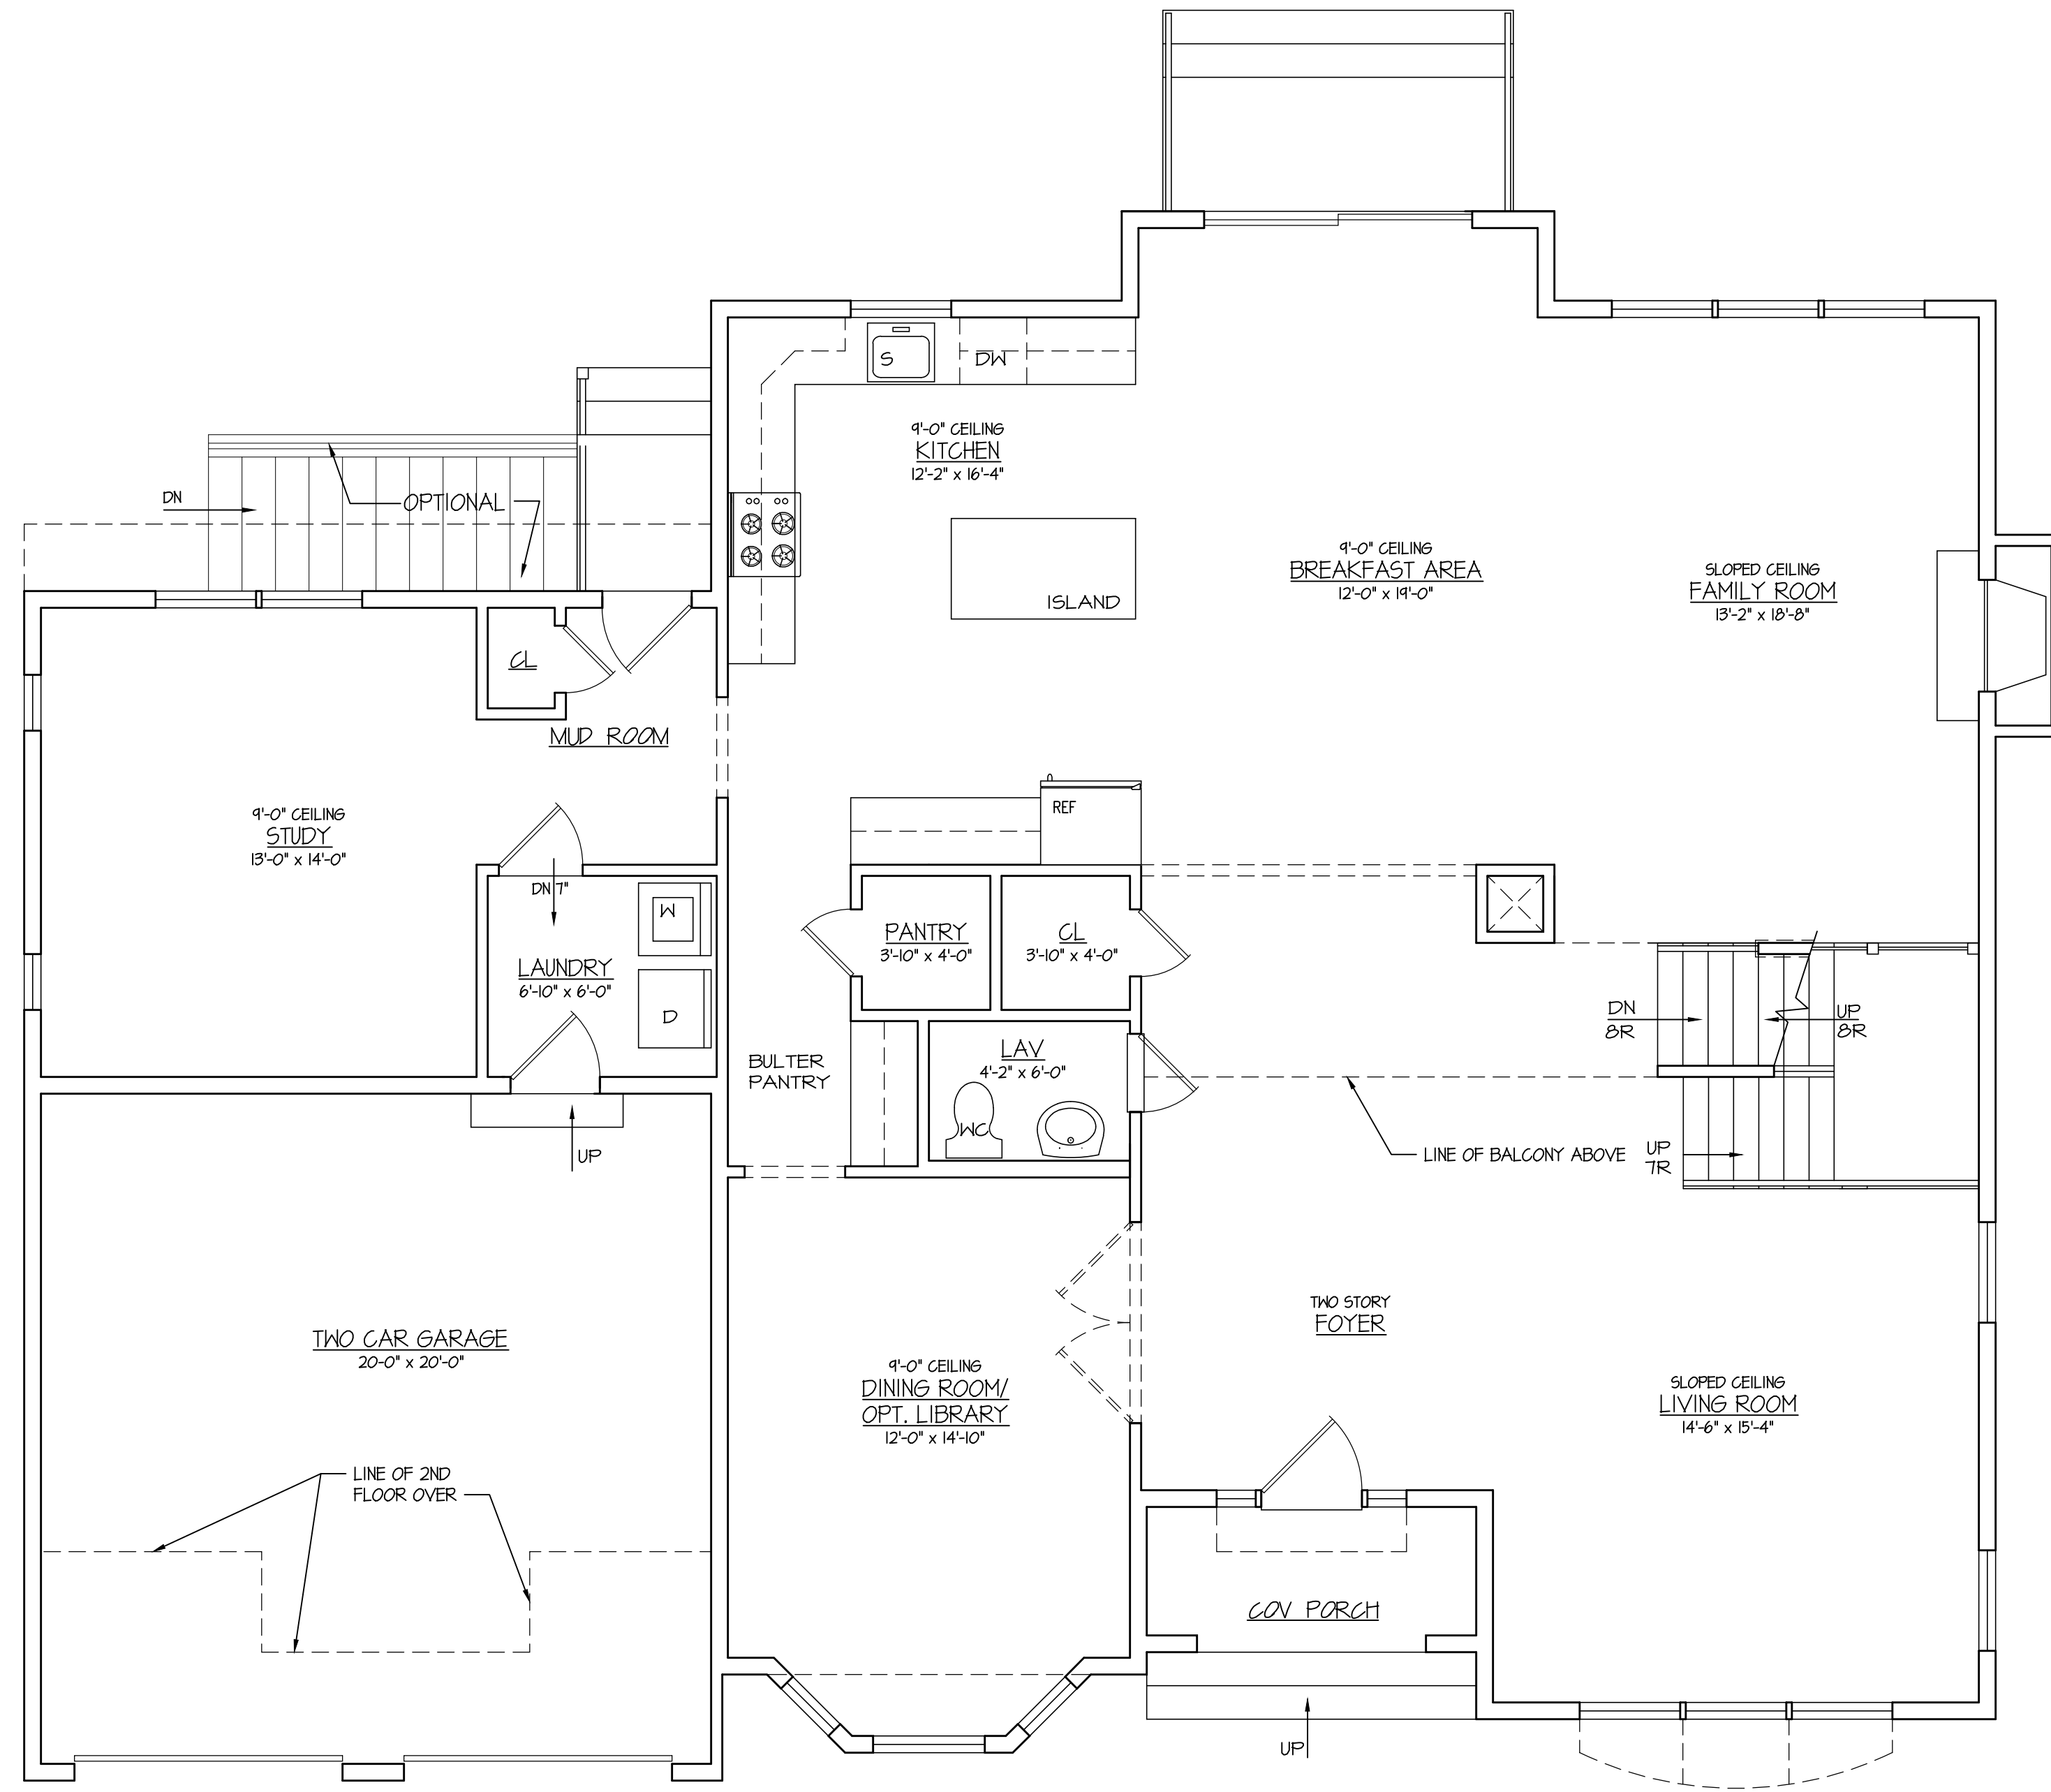

FIRST FLOOR LIVING AREA= 1,902 SQ. FT.
 SECOND FLOOR LIVING AREA= 1,482 SQ. FT.
 TOTAL LIVING AREA= 3,384 SQ. FT.

FIRST FLOOR PLAN
 SCALE: 1/4" = 1'-0"
 GARAGE AREA= 422 SQ. FT.
 COVERED PORCH AREA= 43 SQ. FT.

MODEL BENTLEY II
FRONT ENTRY-GARAGE LEFT

SCHEMATIC DESIGN DESIGN DEVELOPMENT NOT FOR CONSTRUCTION BID SET CONSTRUCTION DOCUMENTS

HARBORFIELD ESTATES
 GREENLAWN, TOWN OF HUNTINGTON N.Y.


ARCHitecture
 GRCH Architecture PC
 3750 Express Drive South
 Suite 202
 Islandia, N.Y. 11749
 PH: (631) 664-5385 | www.grcharchitecture.com

REVISIONS:	DATE:
REVISIONS	8/21/15
REVISIONS	1/13/16
REVISIONS	1/20/16
STRUCTURAL ENGINEER REV.	2/24/16
FRONT ENTRY GARAGE	3/24/16
MASTER BATH REVISIONS	3/21/16
WINDOW REVISIONS	5/11/16

DRAWING TITLE: **FIRST FLOOR PLAN**
 DRAWN BY: GRCH
 SCALE: 1/4" = 1'-0"
 CHECKED BY: GC
 DATE: 07/23/2015

DESIGN PHASE: **2015012**
 SHEET NUMBER: **3 of 6**

COPYRIGHT GRCH ARCHITECTURE P.C. 2016. ALL RIGHTS RESERVED

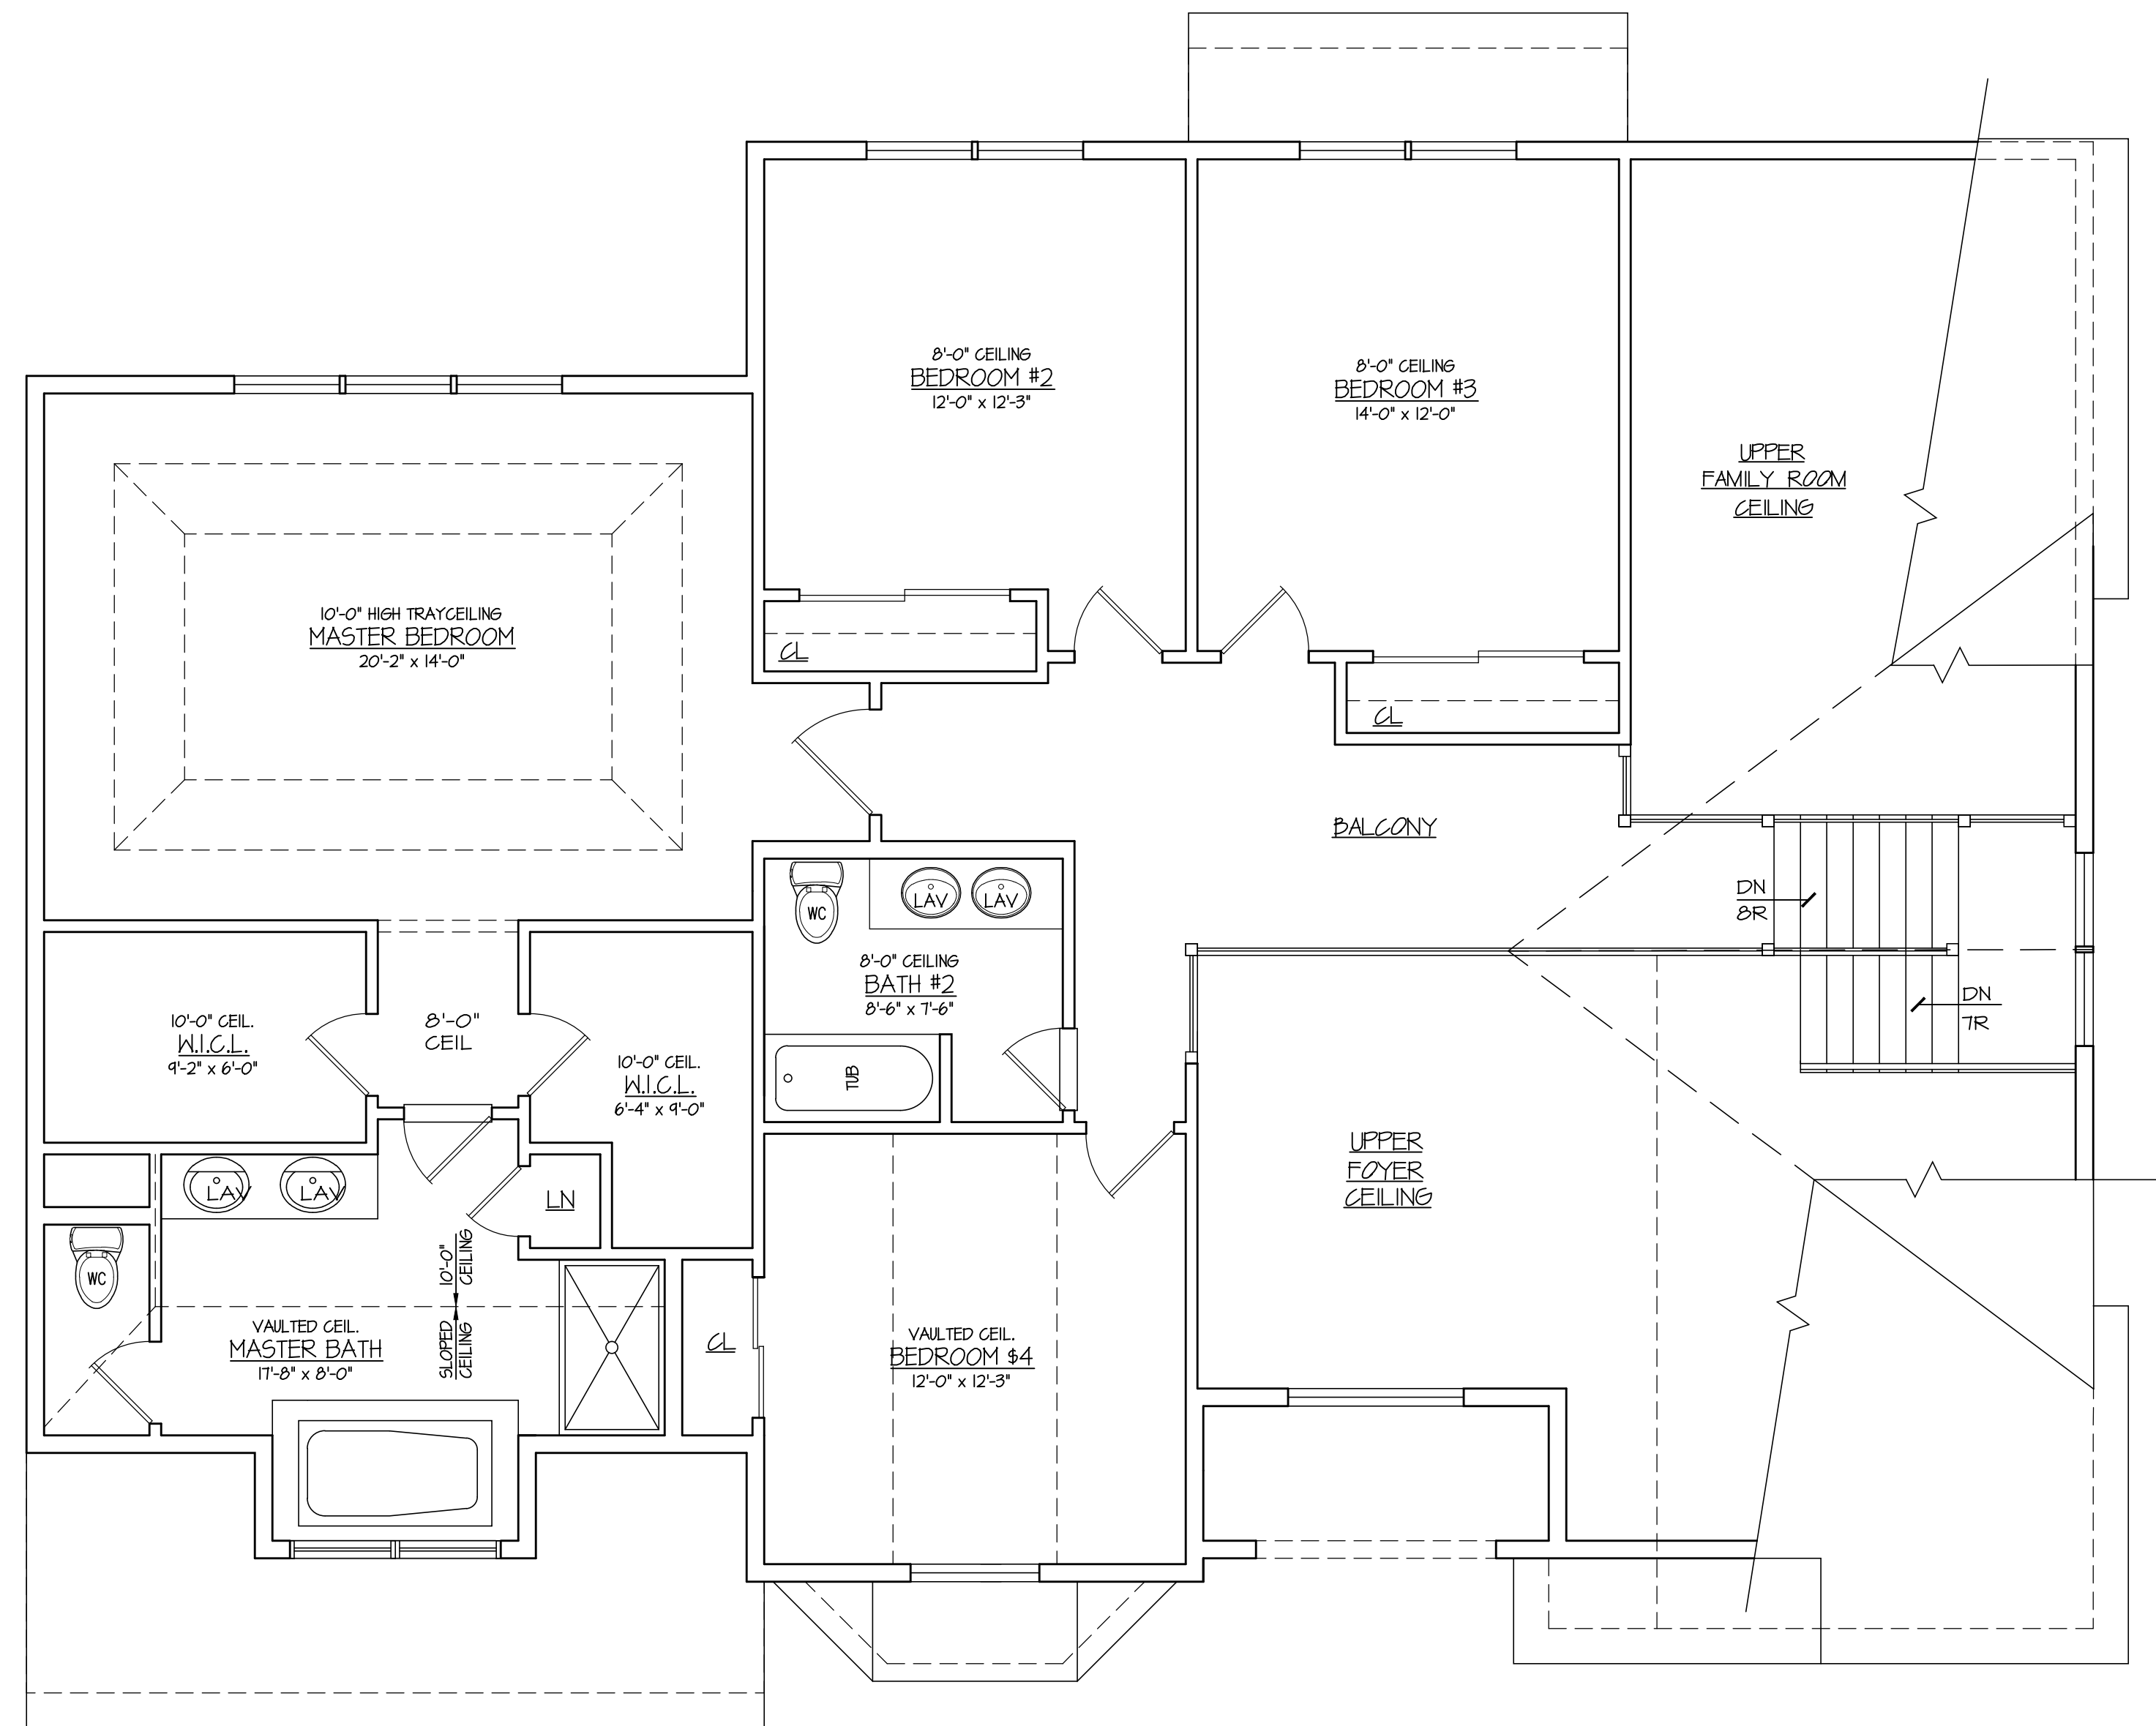

SECOND FLOOR PLAN
 SCALE: 1/4" = 1'-0" LIVING AREA= 1,482 SQ. FT.

MODEL BENTLEY II
FRONT ENTRY-GARAGE LEFT

REVISIONS:	DATE:
REVISIONS	8/21/15
REVISIONS	1/13/16
REVISIONS	1/20/16
STRUCTURAL ENGINEER REV.	2/24/16
FRONT ENTRY GARAGE	3/24/16
MASTER BATH REVISIONS	3/21/16
WINDOW REVISIONS	5/11/16

DRAWING TITLE:	SECOND FLOOR PLAN
DRAWN BY:	GRCH
CHECKED BY:	GC
SCALE:	1/4" = 1'-0"
DATE:	07/23/2015

DESIGN PHASE:	JOB NUMBER
	2015012
	SHEET NUMBER
	4 of 6