

FOUNDATION PLAN
SCALE: 1/4" = 1'-0"

MODEL
WATERFORD II
FRONT ENTRY

DESIGN PHASE: SCHEMATIC DESIGN DESIGN DEVELOPMENT NOT FOR CONSTRUCTION BID SET CONSTRUCTION DOCUMENTS

JOB NUMBER
201605

SHEET NUMBER
A3

DRAWING TITLE:
FOUNDATION PLAN


DRAWN BY: GRCH
SCALE: 1/4" = 1'-0"

CHECKED BY: GC
DATE: 07/23/2015

REVISIONS:	DATE:
WORKING NOTES ADDED	9-10-15
REVISIONS	10-12-15
REVISIONS	11-12-15
REVISIONS	11-19-15
ELEVATION REVISIONS	12-23-15
PROFESSIONAL ENGINEER REVISIONS	2-22-16
FRONT ENTRY	3-21-16
WINDOW REVISIONS	3-11-16

HARBORFIELD ESTATES
GREENLAWN, TOWN OF
HUNTINGTON N.Y.

GRCHitecture
GRCH Architecture PC
3750 Express Drive South
Suite 202
Huntington, NY 11749
PH: (631) 864-3355 | www.grcharchitecture.com

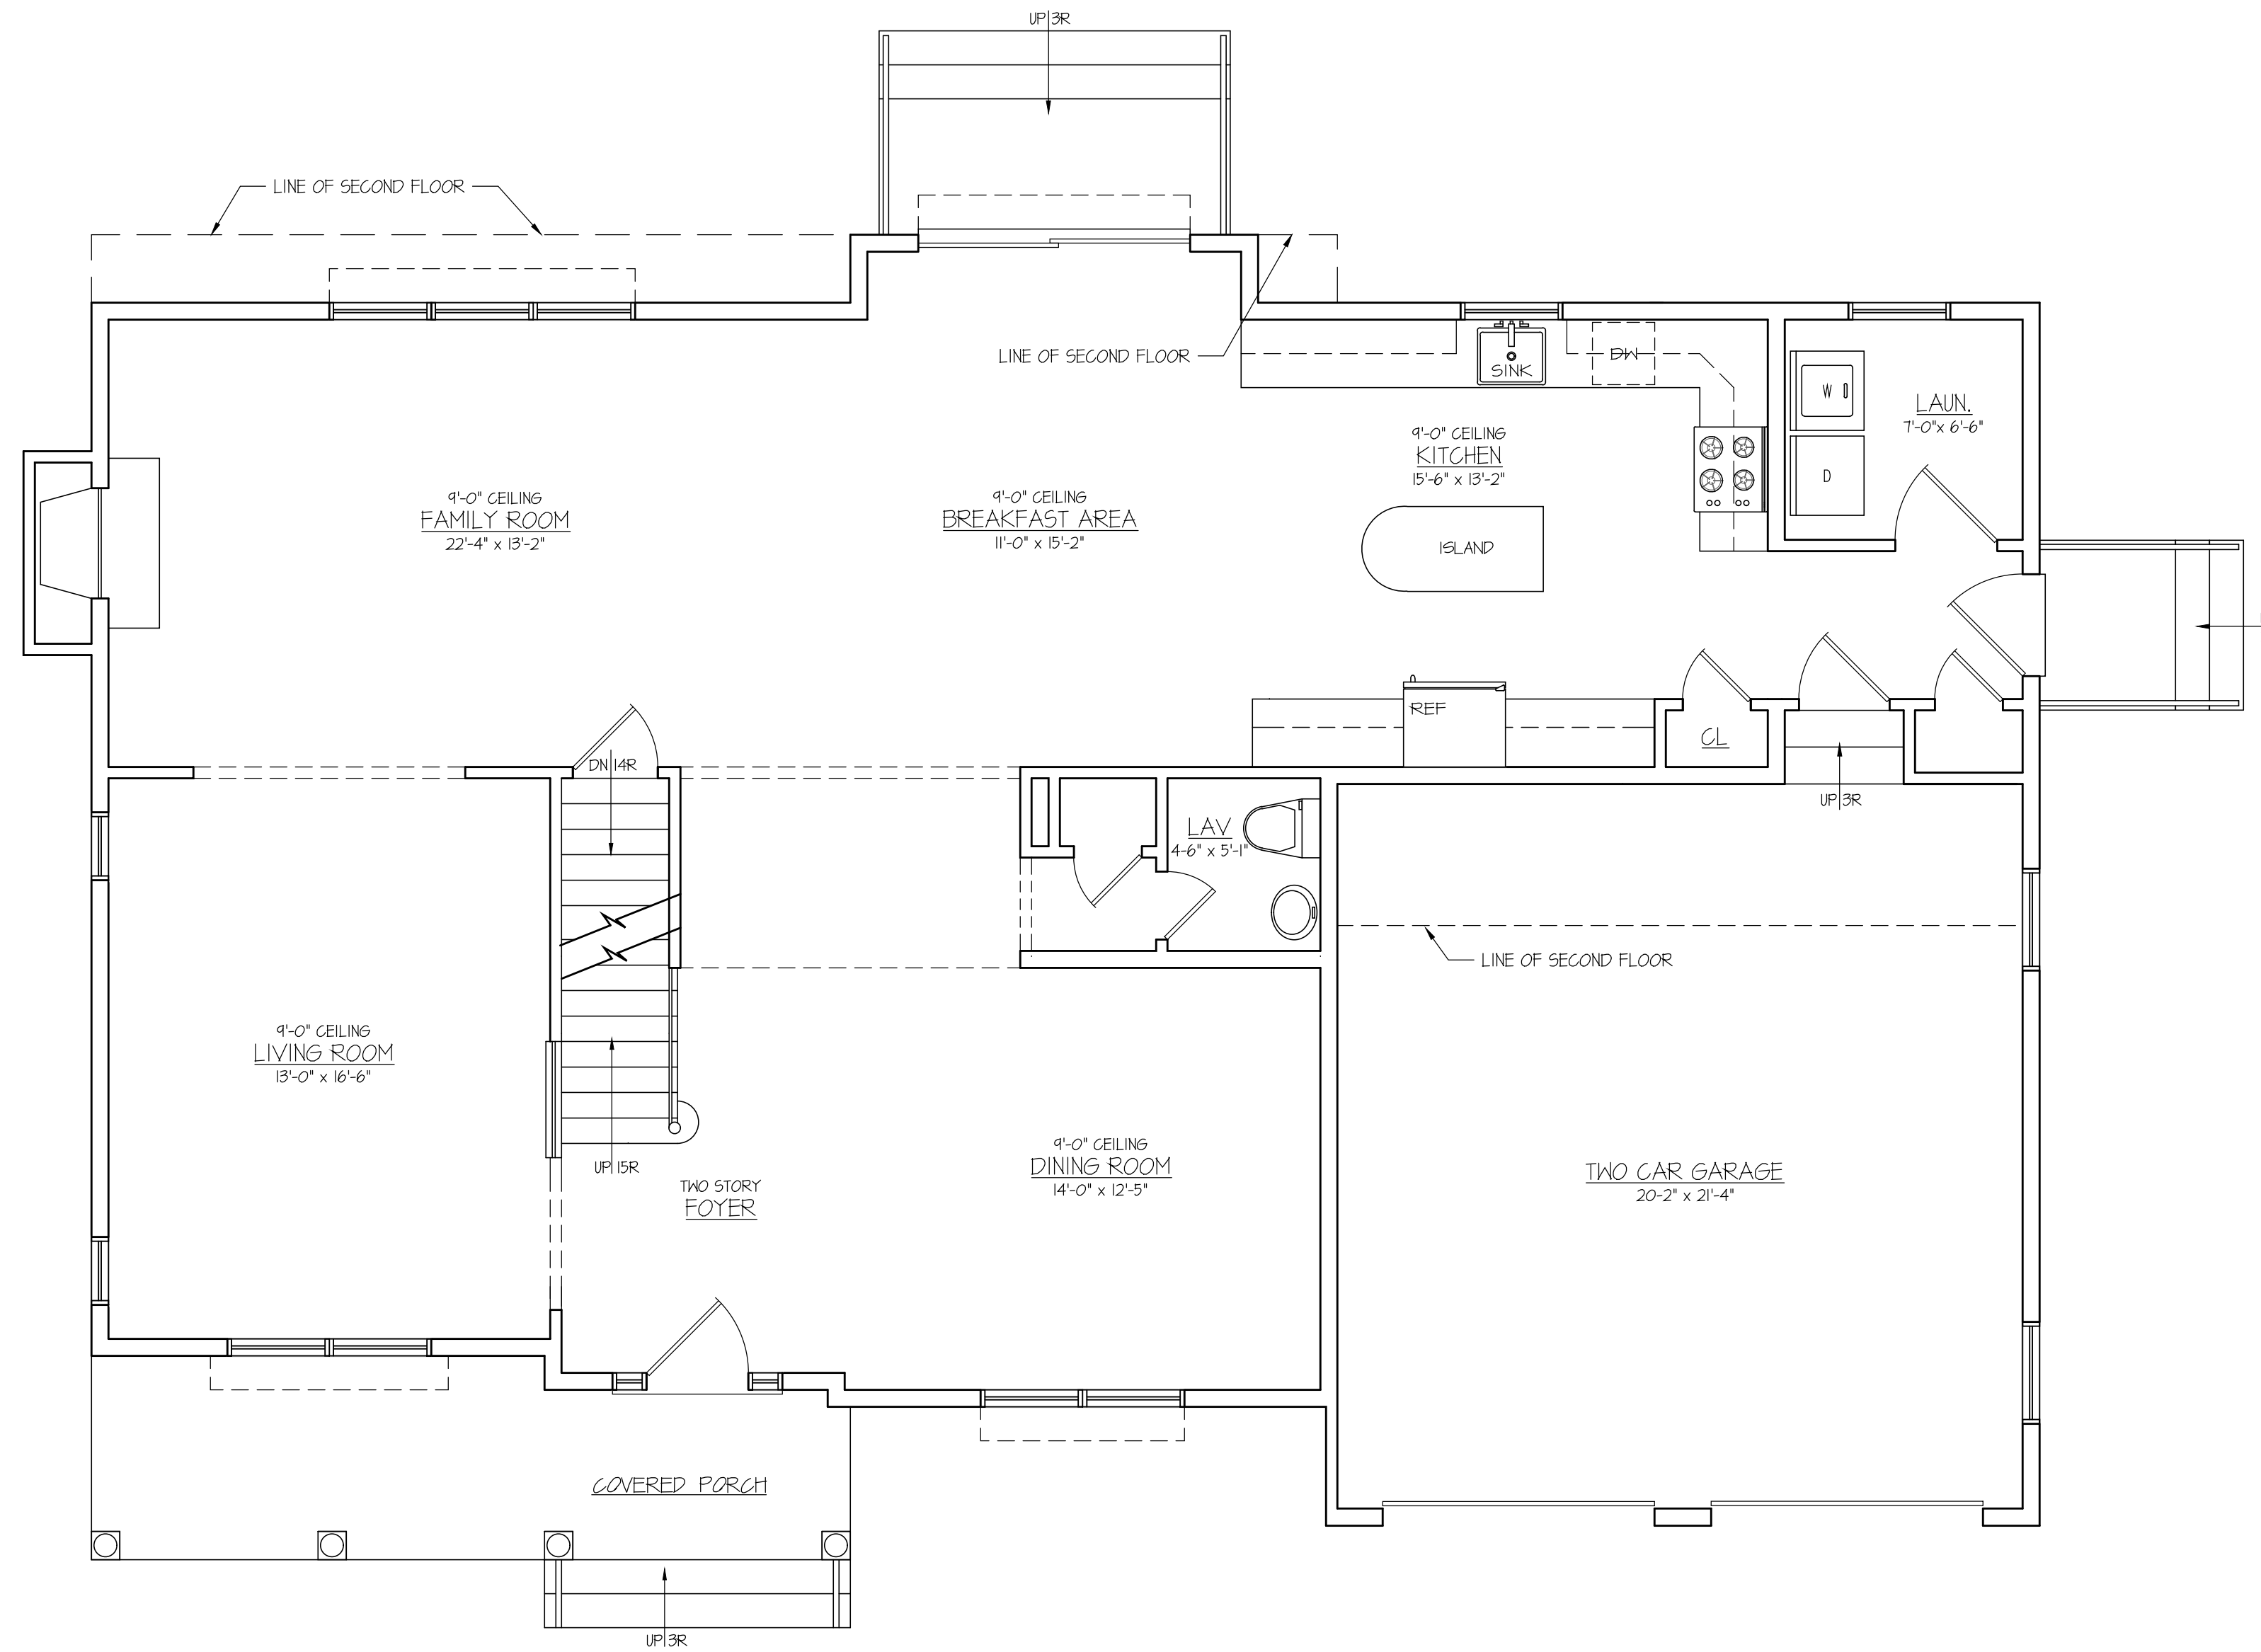

FIRST FLOOR PLAN

SCALE: 1/4" = 1'-0"

LIVING AREA= 1,471 SQ. FT.
 GARAGE AREA= 460 SQ. FT.
 COVERED PORCH AREA= 125 SQ. FT.
 TOTAL LIVING AREA= 2,054 SQ. FT.

MODEL WATERFORD II FRONT ENTRY

JOB NUMBER
201605

SHEET NUMBER
A4

DESIGN PHASE:

SCHEMATIC DESIGN

DESIGN DEVELOPMENT

REVISIONS:

DATE	REVISIONS
9-10-15	WORKING NOTES ADDED
10-12-15	REVISIONS
11-12-15	REVISIONS
11-19-15	ELEVATION REVISIONS
12-23-15	MECHANICAL ENGINEER REVISIONS
2-22-16	REVISIONS
3-21-16	FRONT ENTRY
3-11-16	WINDOW REVISIONS

DOCUMENT STATUS:


BID SET

NOT FOR CONSTRUCTION

CONSTRUCTION DOCUMENTS

HARBORFIELD ESTATES
GREENLAWN, TOWN OF HUNTINGTON N.Y.

GRCH itecture
 GRCH Architecture PC
 3750 Express Drive South
 Suite 202
 Ivesdale, NY 11749
 PH: (831) 864-3395 | www.grcharchitecture.com

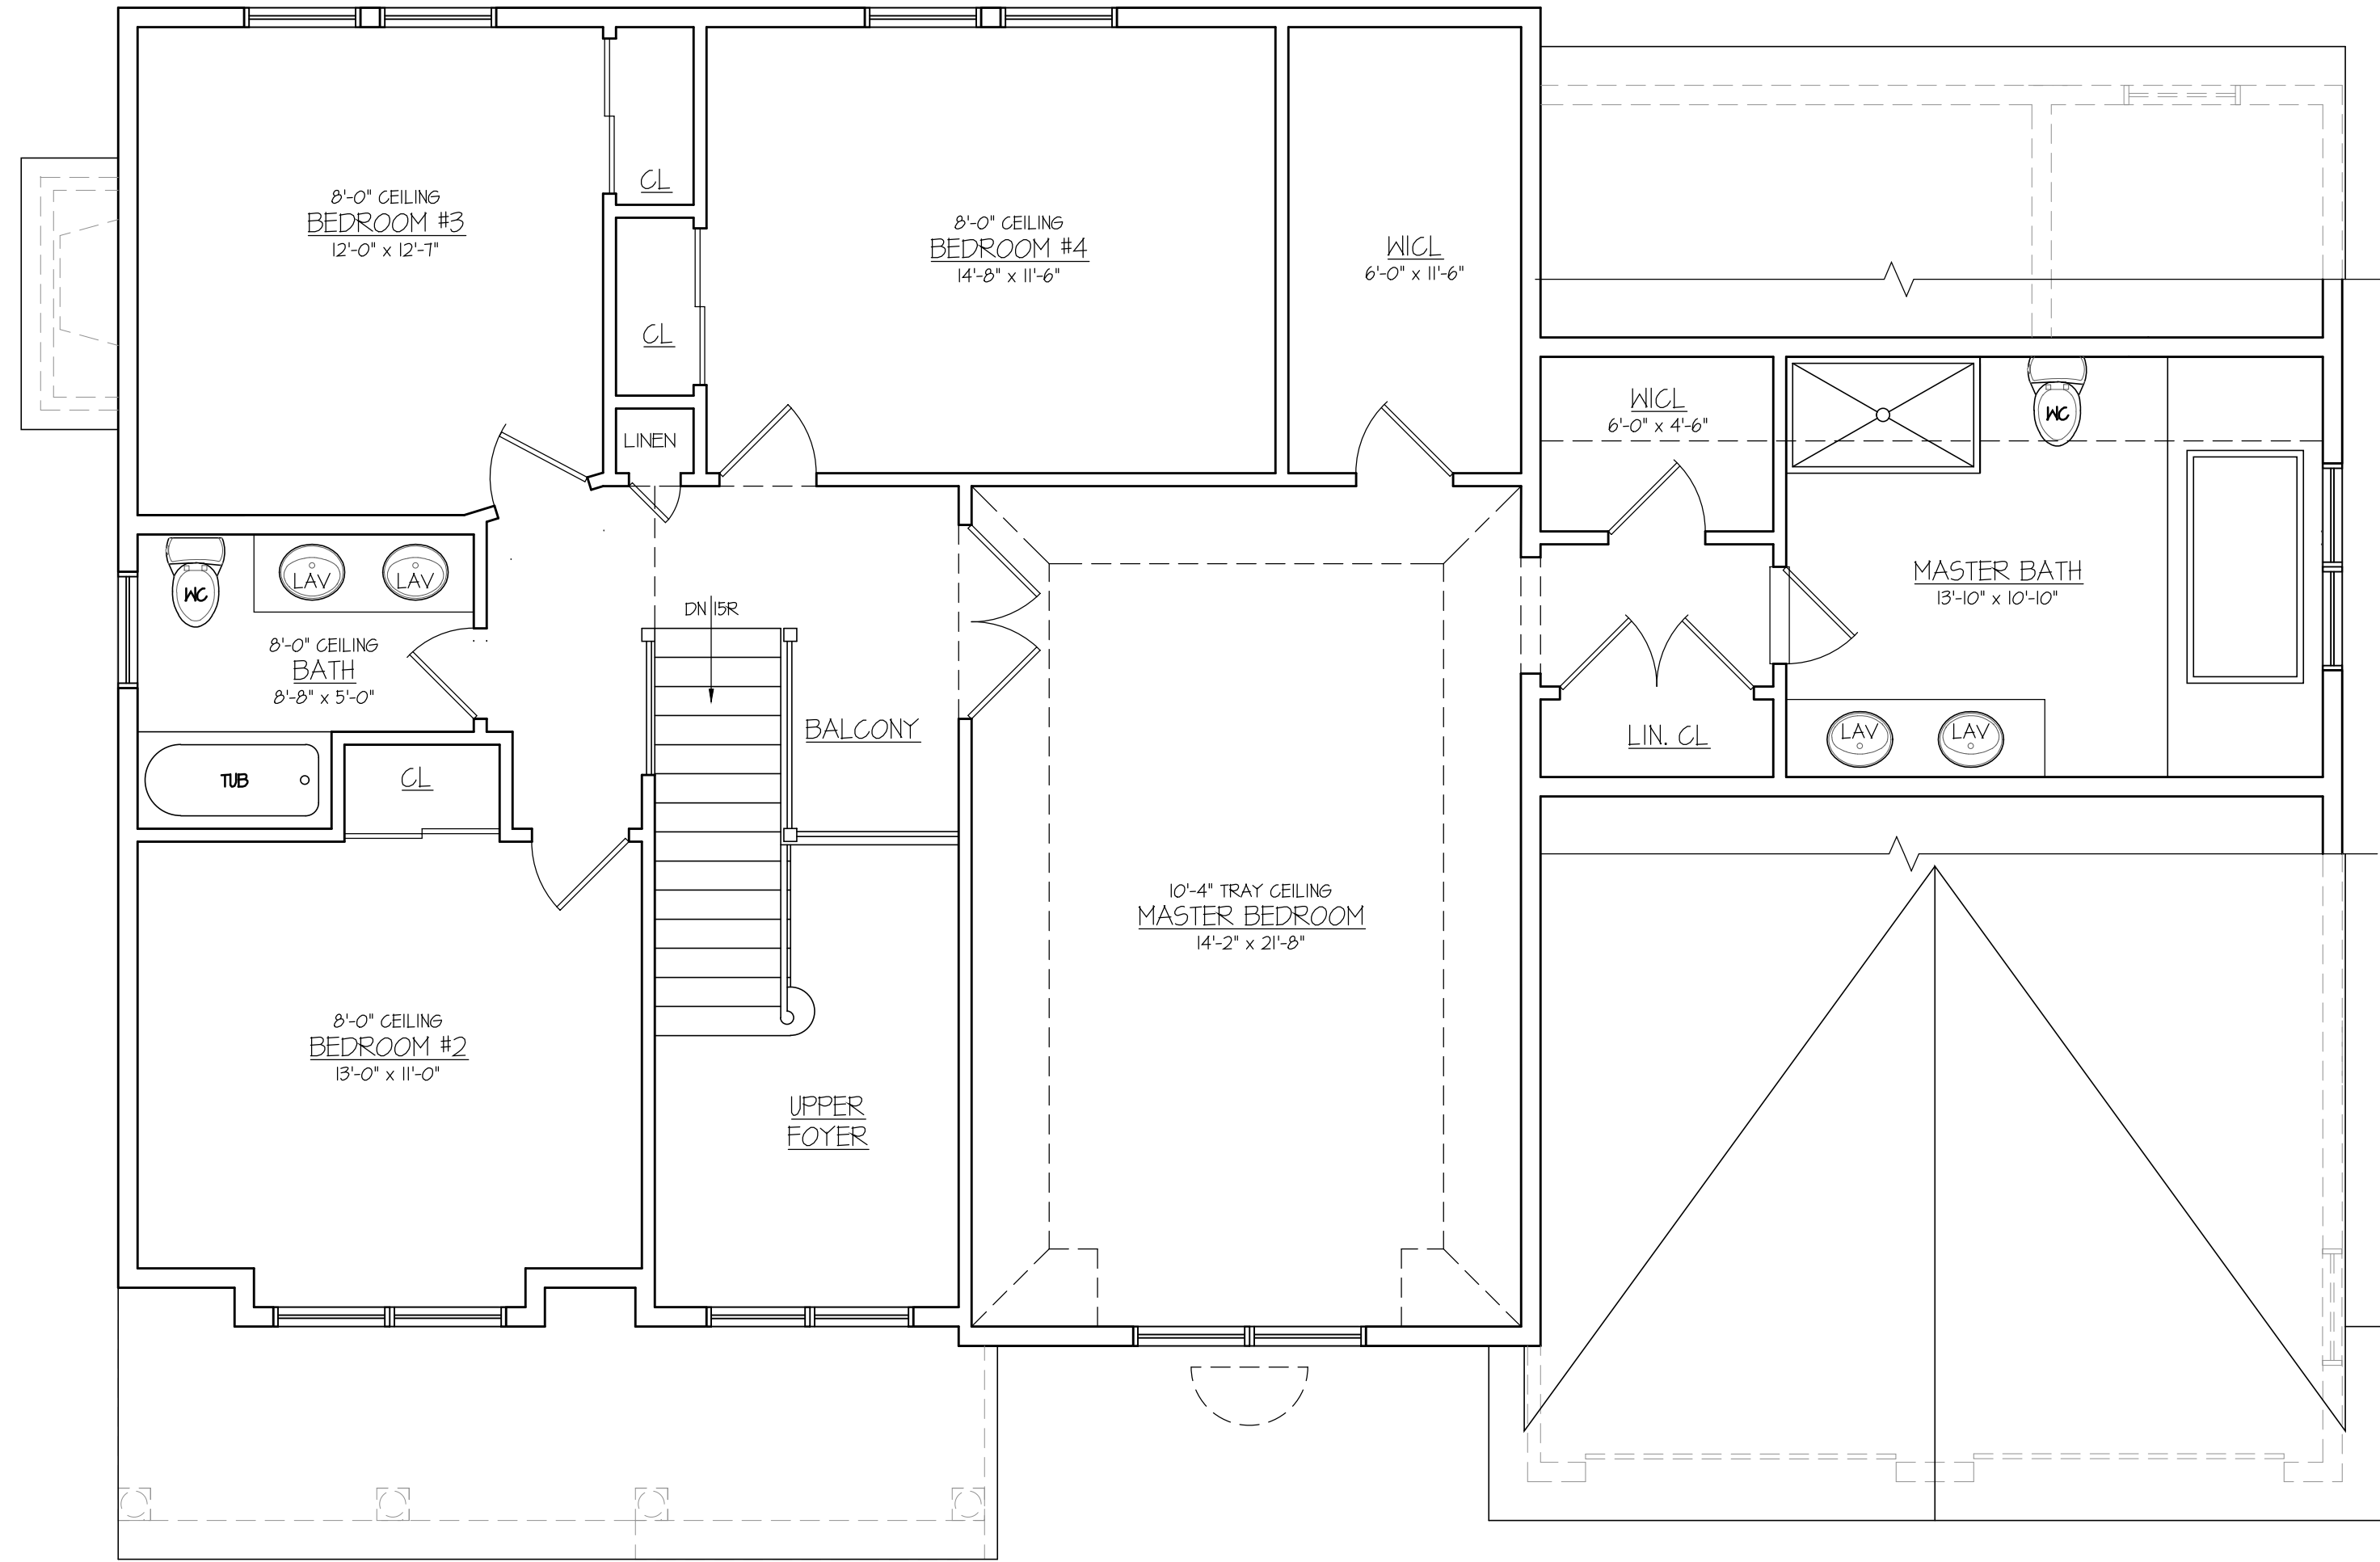

SECOND FLOOR PLAN
 SCALE: 1/4" = 1'-0" LIVING AREA = 1,371 SQ. FT.

MODEL
 WATERFORD II
 FRONT ENTRY

JOB NUMBER
 201605
 SHEET NUMBER
 A5

DESIGN PHASE: SCHEMATIC DESIGN DESIGN DEVELOPMENT NOT FOR CONSTRUCTION CONSTRUCTION DOCUMENTS

GRCHitecture
 GRCH Architecture PC
 3750 Express Drive South
 Suite 202
 Bethesda, MD 20814
 PH: (833) 864-3355 | www.grcharchitecture.com

HARBORFIELD ESTATES
 GREENLAWN, TOWN OF
 HUNTINGTON N.Y.

REVISIONS	DATE
WORKING NOTES ADDED	9-10-15
REVISIONS	10-12-15
REVISIONS	11-12-15
REVISIONS	11-19-15
ELEVATION REVISIONS	12-23-15
MECHANICAL ENGINEER REVISIONS	2-22-16
FRONT ENTRY REVISIONS	3-21-16
WINDOW REVISIONS	3-11-16

DRAWING TITLE:
 SECOND FLOOR PLAN
 DRAWN BY: GRCH
 CHECKED BY: GC
 SCALE: 1/4" = 1'-0"
 DATE: 07/23/2015